

HollingsworthDesign

THE ROSEMARY




THE ROSEMARY



1st Level Floor Plan

Scale: 1/4"=1'-0"

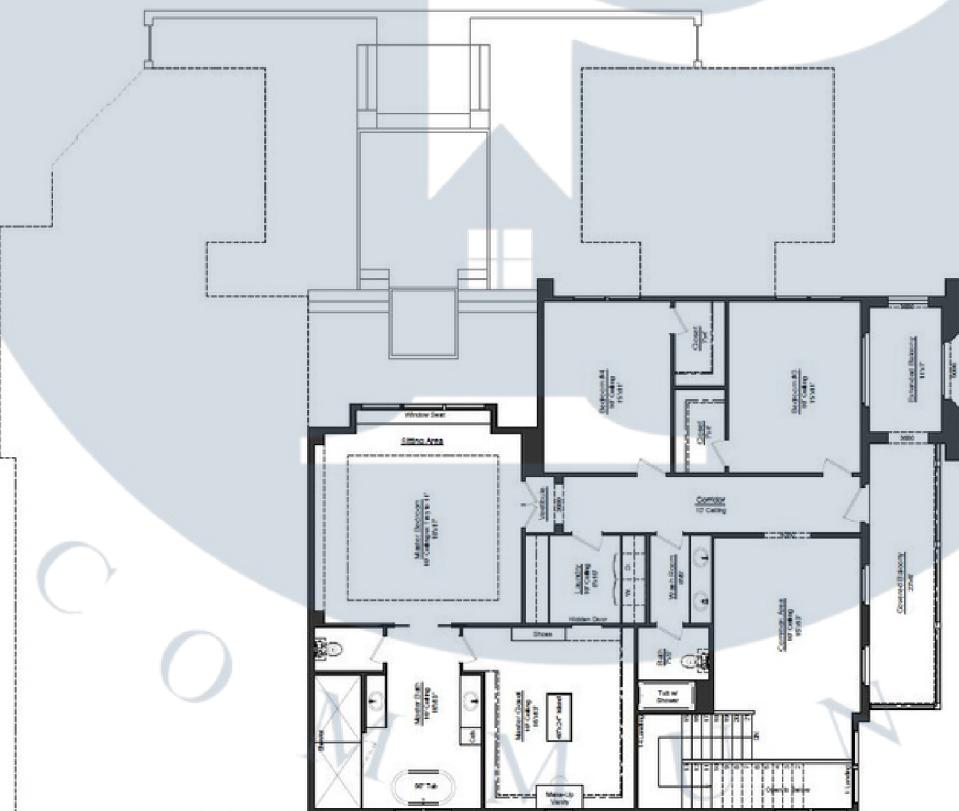

1st Level Living Area = 2,885 sq. ft.

2nd Level Living Area = 1,843 sq. ft.

Total Living Area = 4,728 sq. ft.

Total Area Under Beam = 6,061 sq. ft.

2nd Level Floor Plan


Scale: 1/4"=1'-0"



HollingsworthDesign
THE D'VILLE




THE D'VILLE

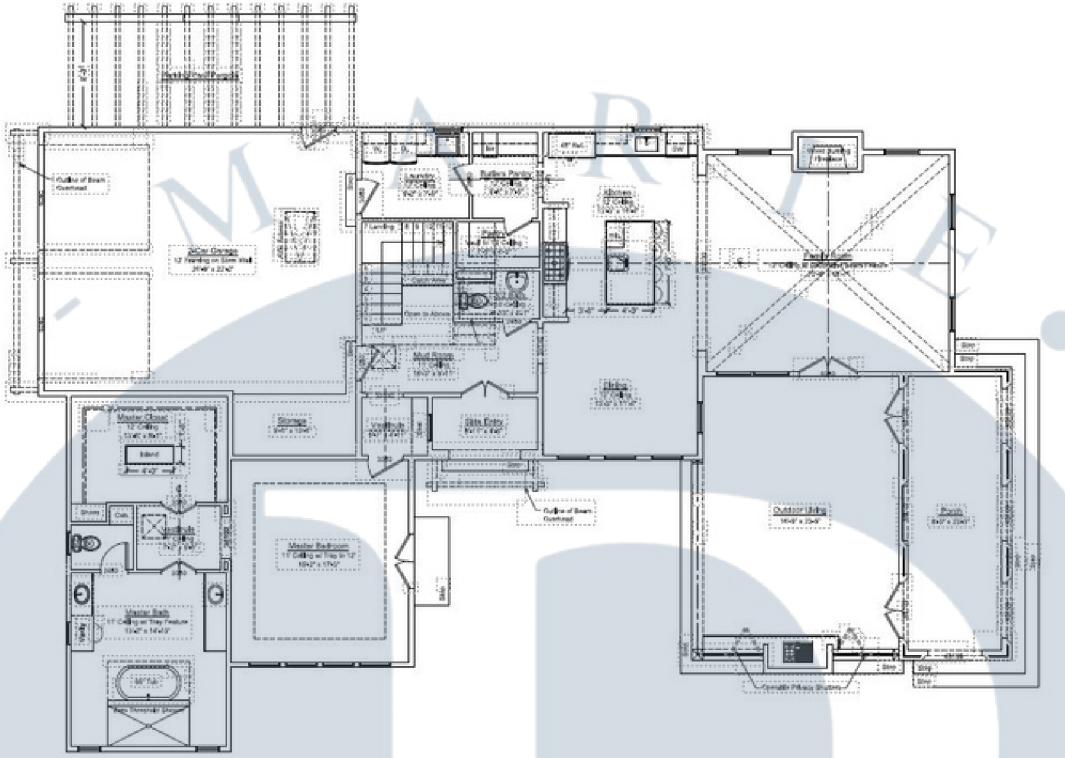

1st Level Living Area = 1,043 sq.ft.
2nd Level Living Area = 1,017 sq.ft.
Total Living Area = 2,060 sq.ft.
Front Porch Area = 218 sq.ft.
Side Entry Area = 46 sq.ft.
Outdoor Living Area = 442 sq.ft.
Garage Area = 675 sq.ft.
Total Area Under Beam = 4,343 sq.ft.

1st Level Floor Plan
Scale: 1/4"=10'

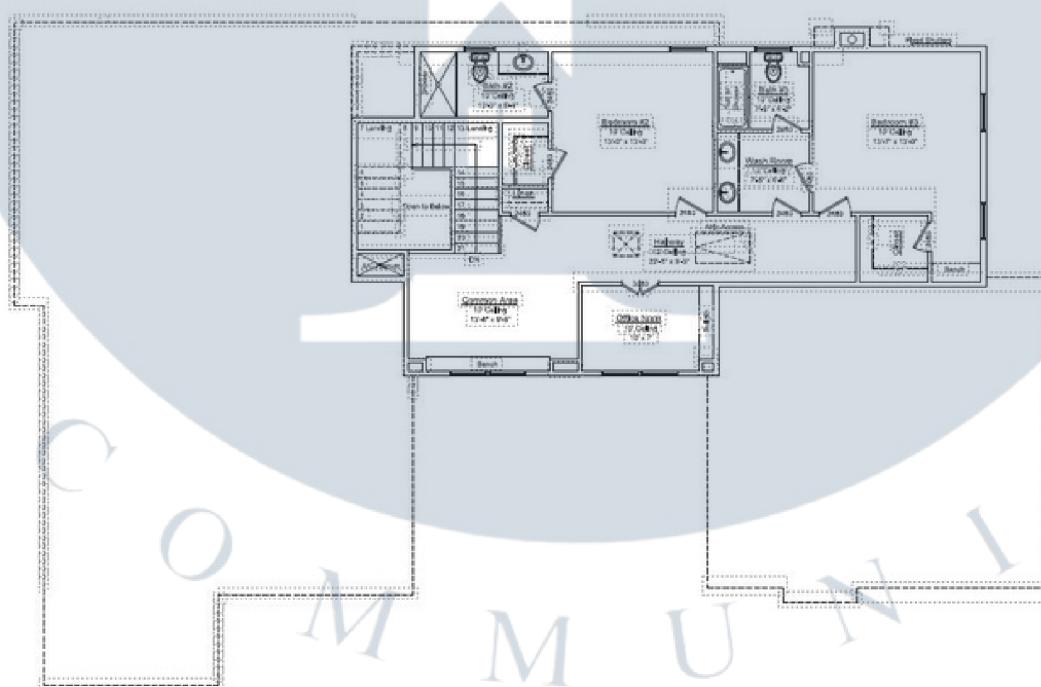

1st Level Living Area = 1,043 sq.ft.
2nd Level Living Area = 1,017 sq.ft.
Total Living Area = 2,060 sq.ft.
Front Porch Area = 218 sq.ft.
Side Entry Area = 46 sq.ft.
Outdoor Living Area = 442 sq.ft.
Garage Area = 675 sq.ft.
Total Area Under Beam = 4,343 sq.ft.


2nd Level Floor Plan



THE PALMETTO




THE PALMETTO

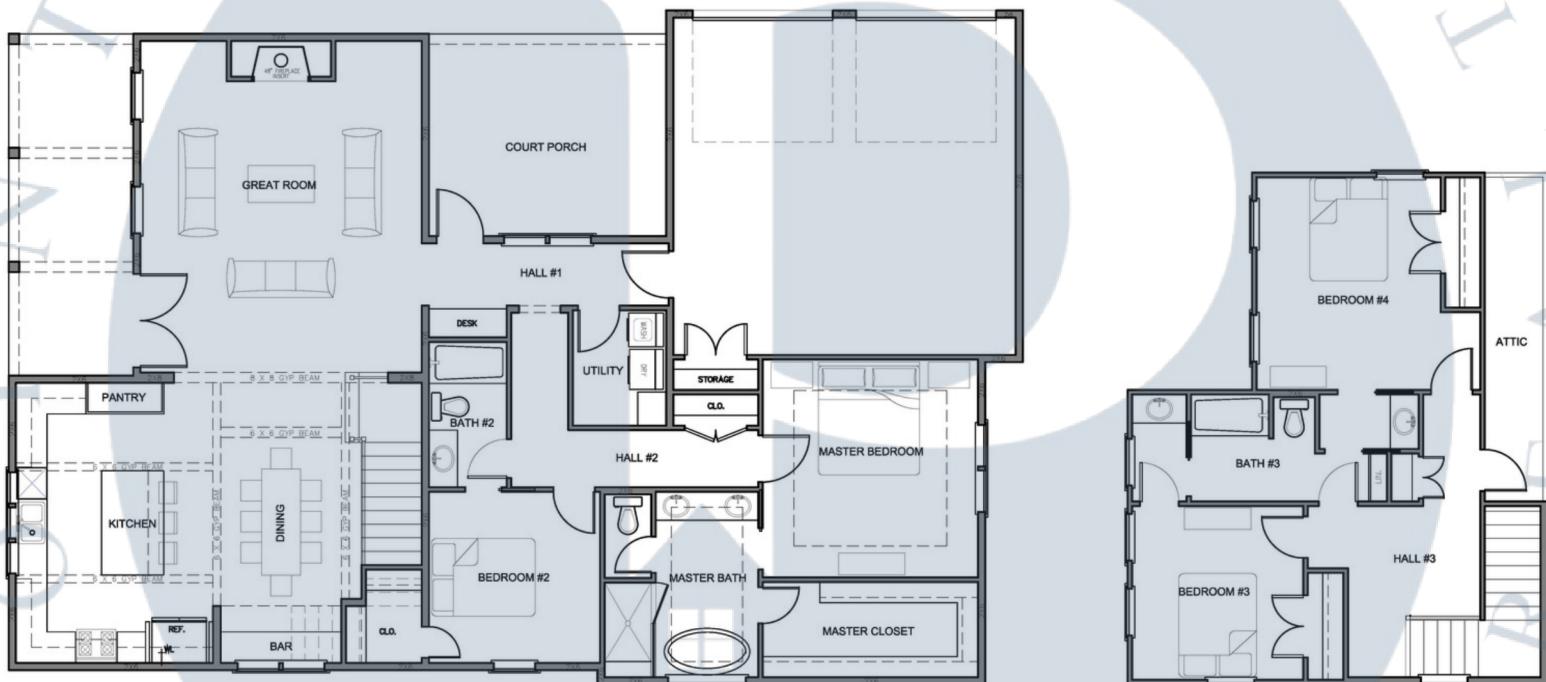


THE GEORGETOWN



THE GEORGETOWN

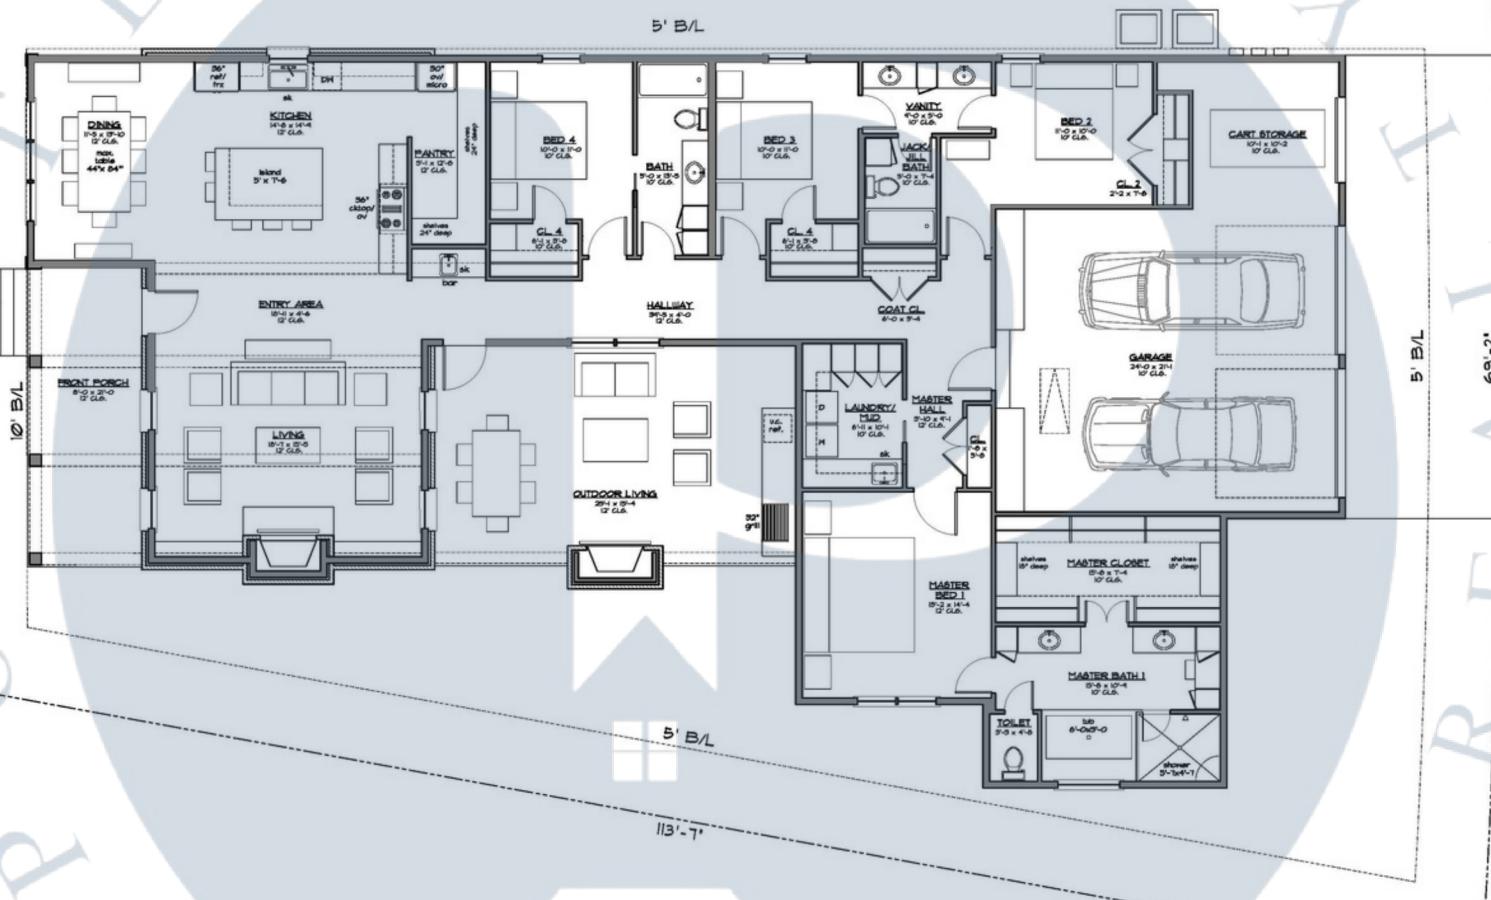

THE ST. JAMES

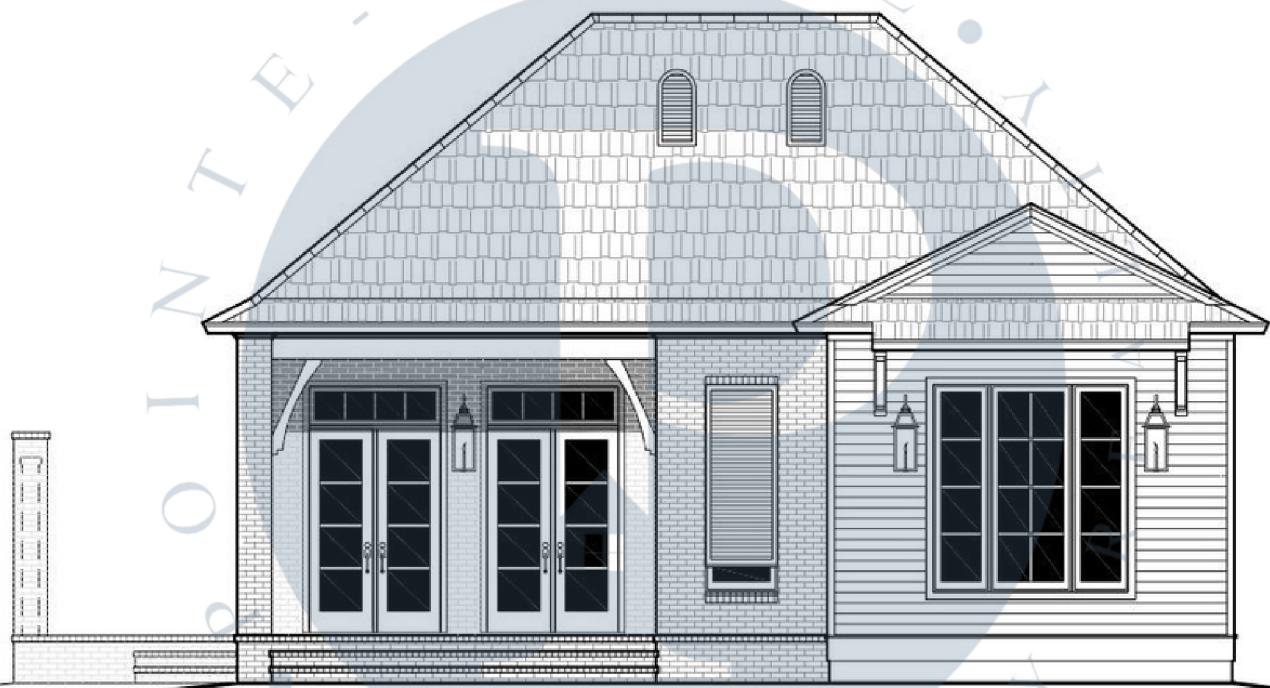

ST. JAMES
POINT MARIE
COMMUNITY

THE ST. JAMES

